


Existing paving to be lifted and removed and the sand below dug out and removed, until some form of soil is found. Extra top soil required to enable the level to be raised and the planting of trees and shrubs.

Quality artificial lawn to be laid on a bed of sand.

Existing structure in courtyard to be taken down and removed.

Time capsule to be noted and some form of access needed for the future!

Central round area of hard standing to take a 5m diameter wooden bandstand. The school needs to confirm what size bandstand they envisage needing and the hard standing adjusting accordingly to fit.

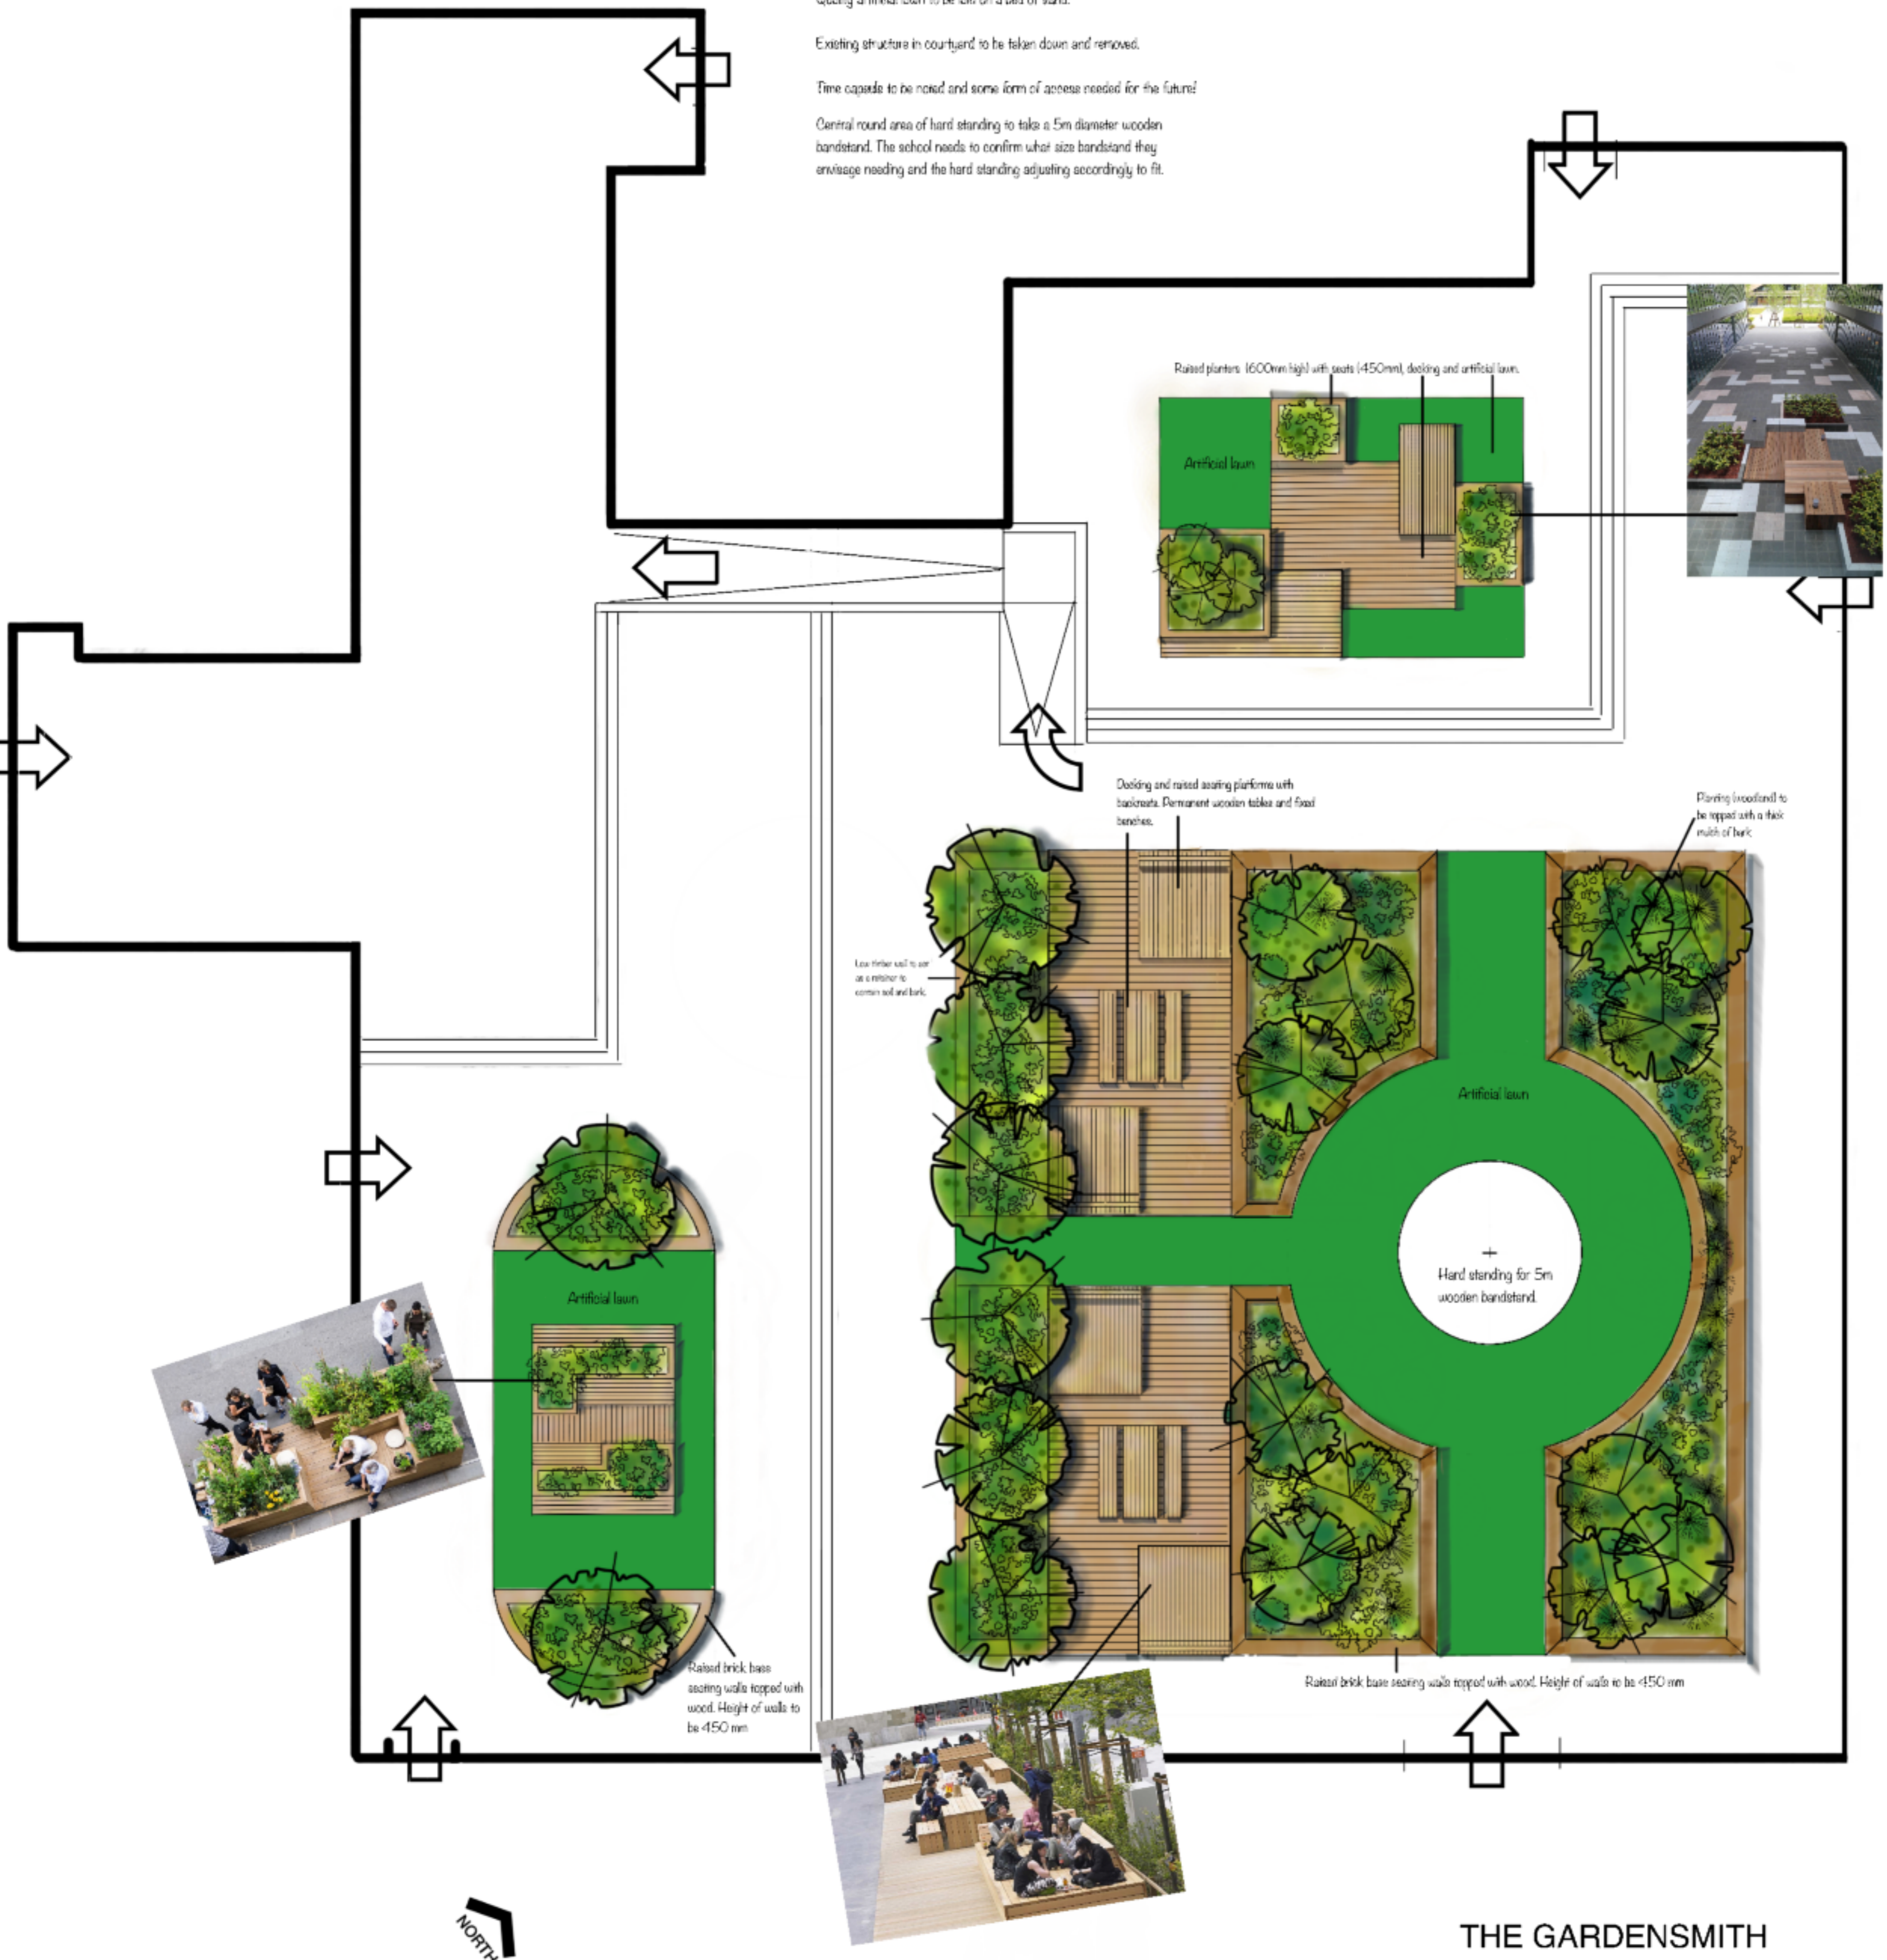

THE GARDENSMITH
 07967 291 301
 Designer: Cathy Smith
 www.thegardensmith.co.uk

Scale: 1:100 at A1

